

# Key



Proposed No Waiting At Any Time  
& No Loading At Any Time




Existing No Waiting At Any Time



Existing Limited Waiting, 1st May to 30 Sept  
9am to 6pm, 2hrs no return 2 hrs



MAIN STREET

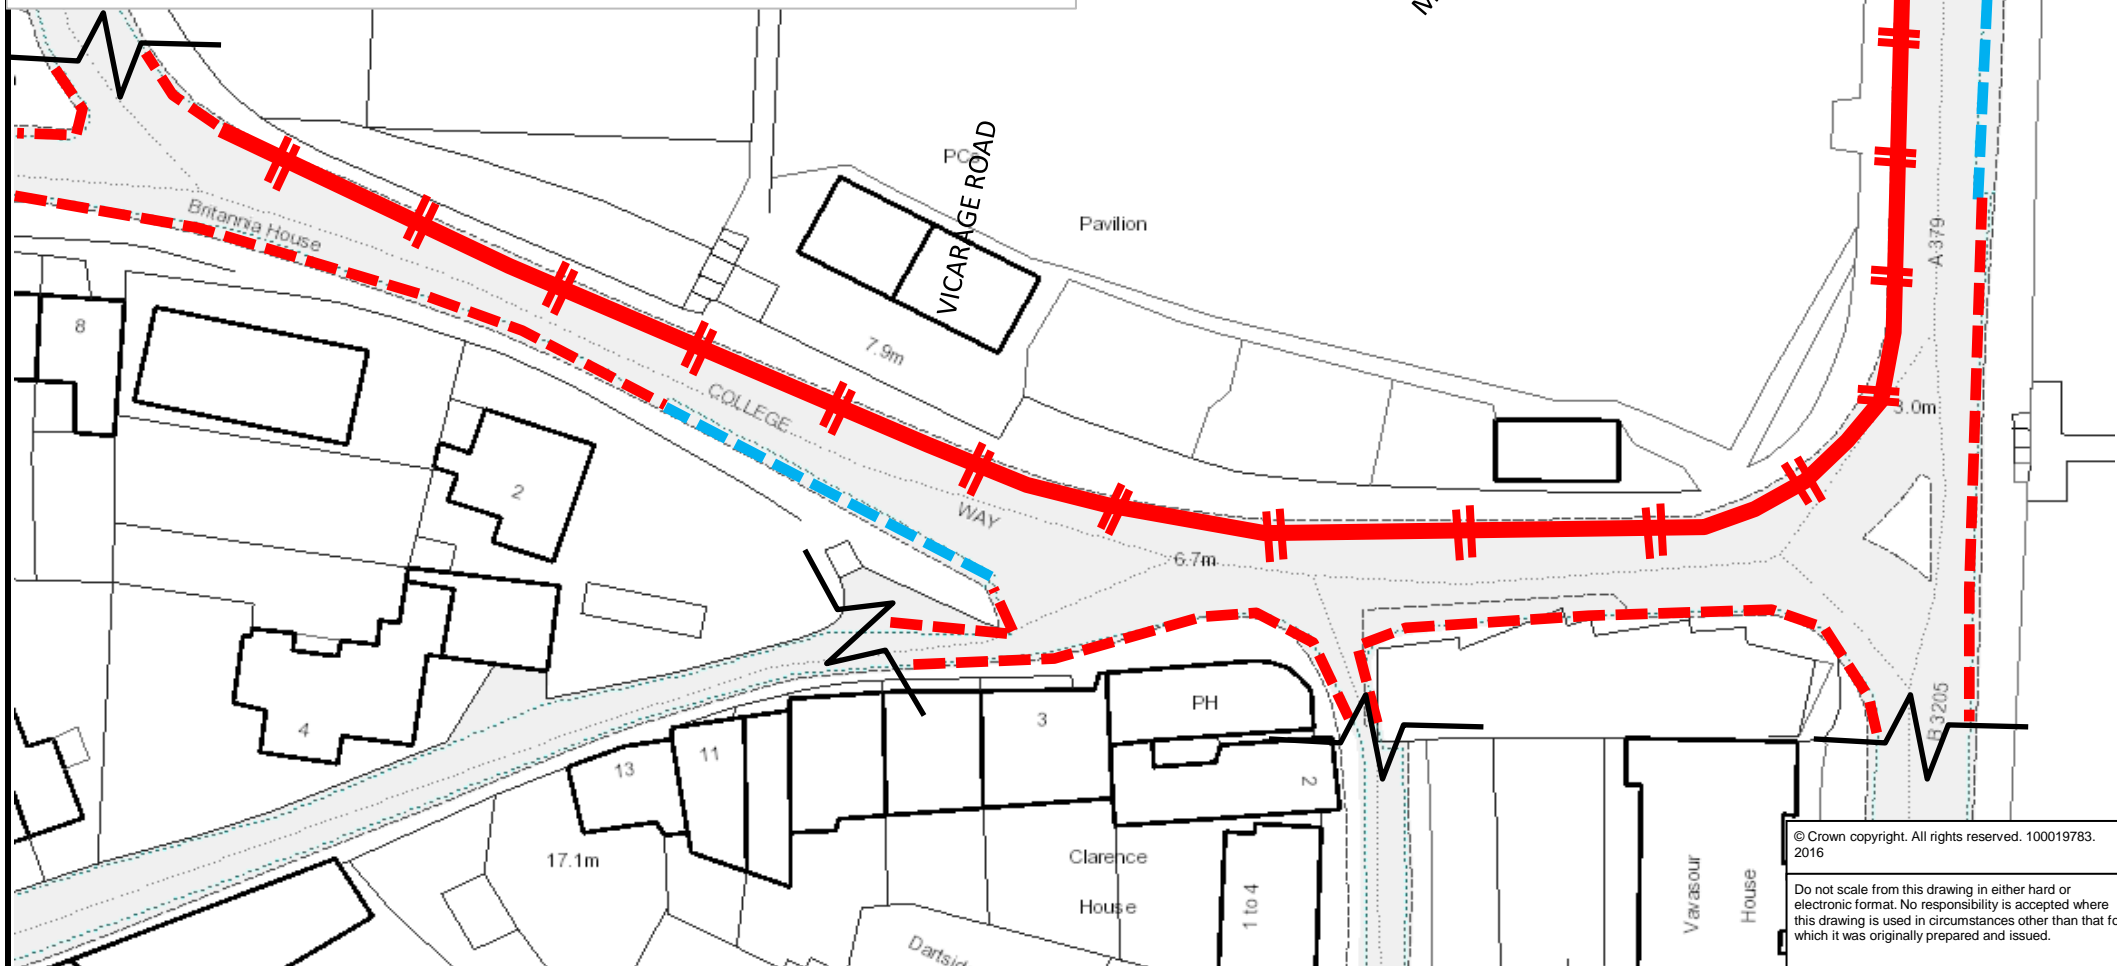

© Crown copyright. All rights reserved. 100019783.  
2016

Do not scale from this drawing in either hard or  
electronic format. No responsibility is accepted where  
this drawing is used in circumstances other than that for  
which it was originally prepared and issued.



David Whitton  
Head of Capital Development,  
Highways & Waste

TRAFFIC MANAGEMENT TEAM  
DEVON HIGHWAYS  
LUCOMBE HOUSE  
COUNTY HALL  
EXETER  
EX2 4QD  
Telephone 0345 155 1004

SCHEME

COLLEGE WAY & NORTH EMBANKMENT, DARTMOUTH

DRAWING

PROPOSED NO WAITING & NO LOADING AT ANY TIME

drawn by

NO

scale

NTS

date

23-Sep-2016

O.S.Ref

287885,051705

drawing number

ENV5570-JH-6(A)