
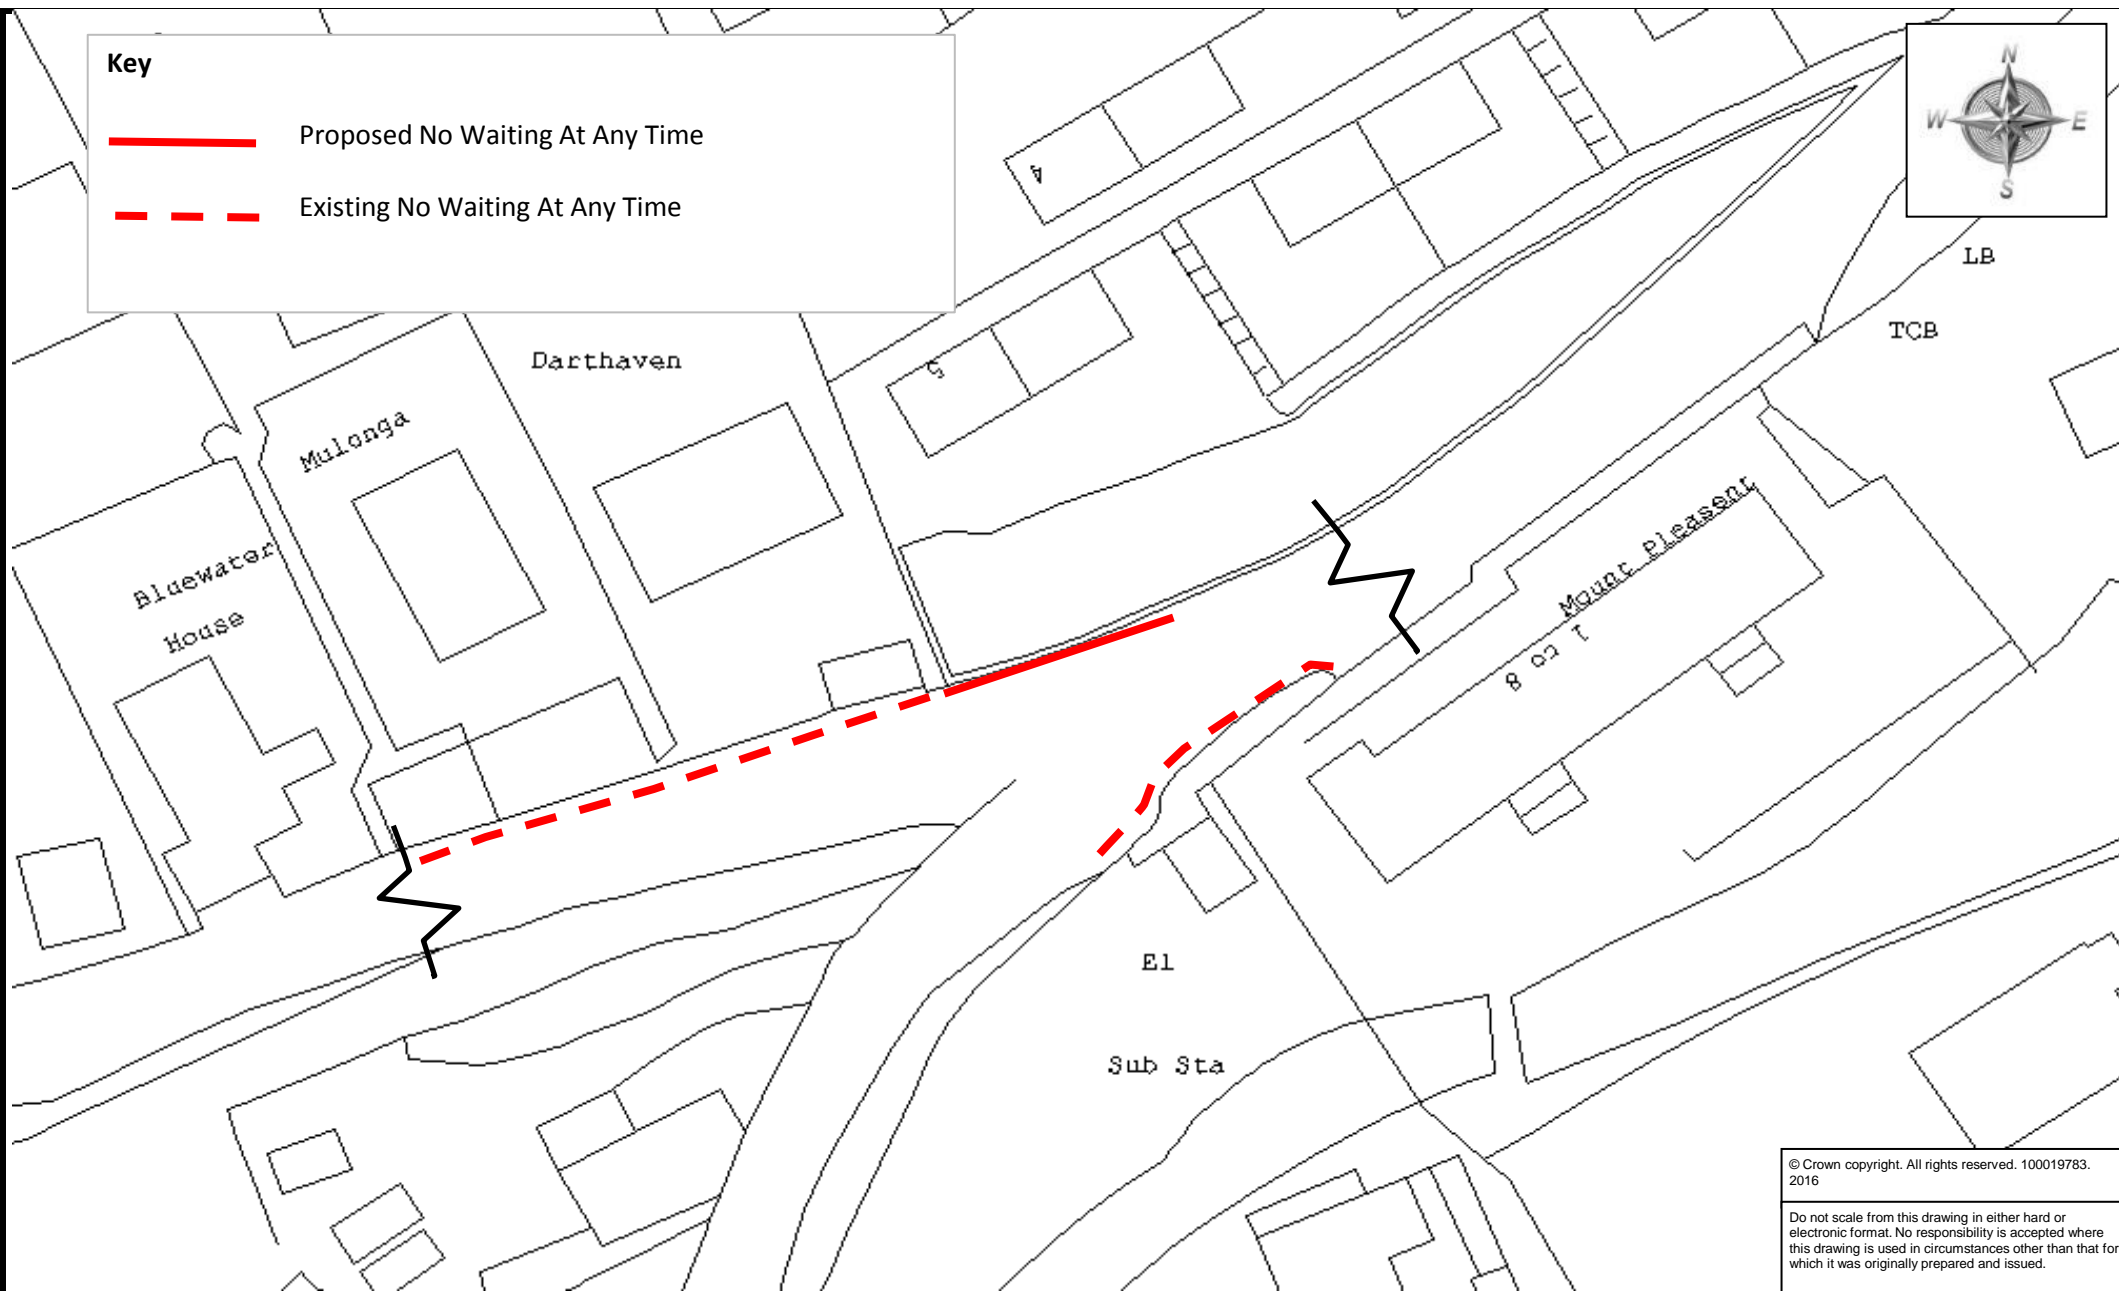
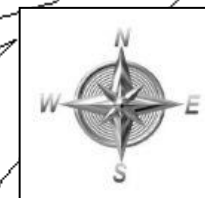


Key

 Proposed No Waiting At Any Time

 Existing No Waiting At Any Time



© Crown copyright. All rights reserved. 100019783.
2016

Do not scale from this drawing in either hard or electronic format. No responsibility is accepted where this drawing is used in circumstances other than that for which it was originally prepared and issued.



David Whitton
Head of Capital Development,
Highways & Waste

TRAFFIC MANAGEMENT TEAM
DEVON HIGHWAYS
LUCOMBE HOUSE
COUNTY HALL
EXETER
EX2 4QD
Telephone 0345 155 1004

SCHEME

HIGHER CONTOUR ROAD, KINGSWEAR

DRAWING

PROPOSED EXTENSION OF NO WAITING AT ANY TIME

drawn by

AJG

scale

NTS

date

20-Jul-2016

O.S.Ref

288471,51066

drawing number

ENV5570-JH-12(A)